



Scan + print Scan

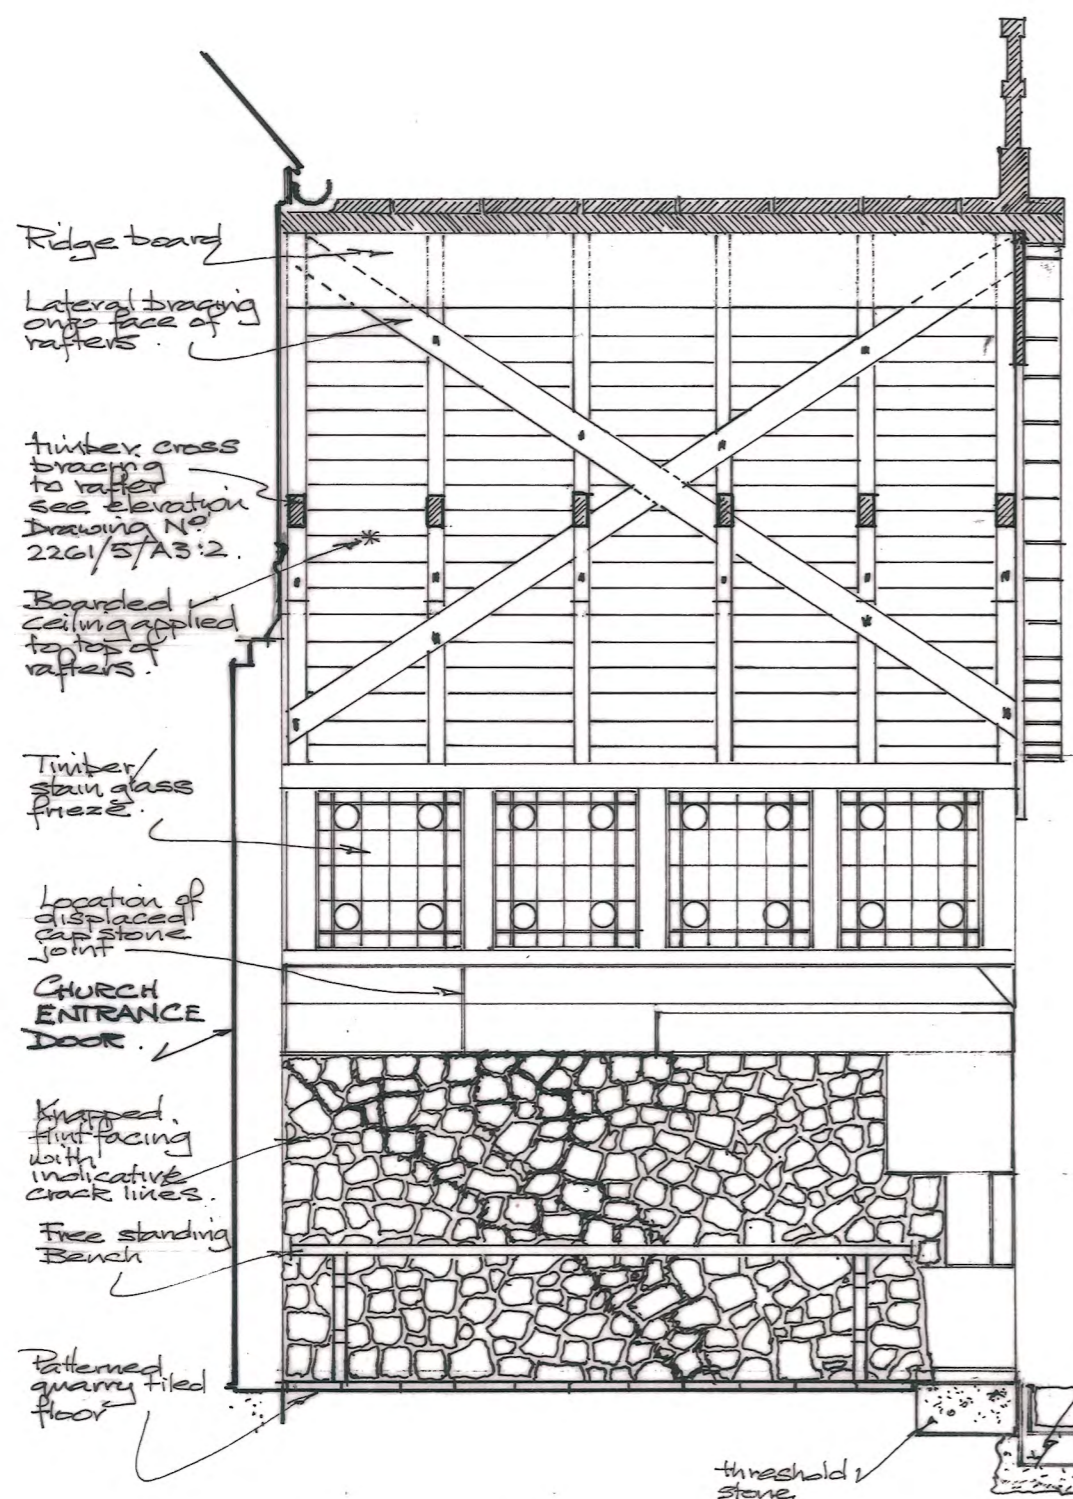

SECTION AA

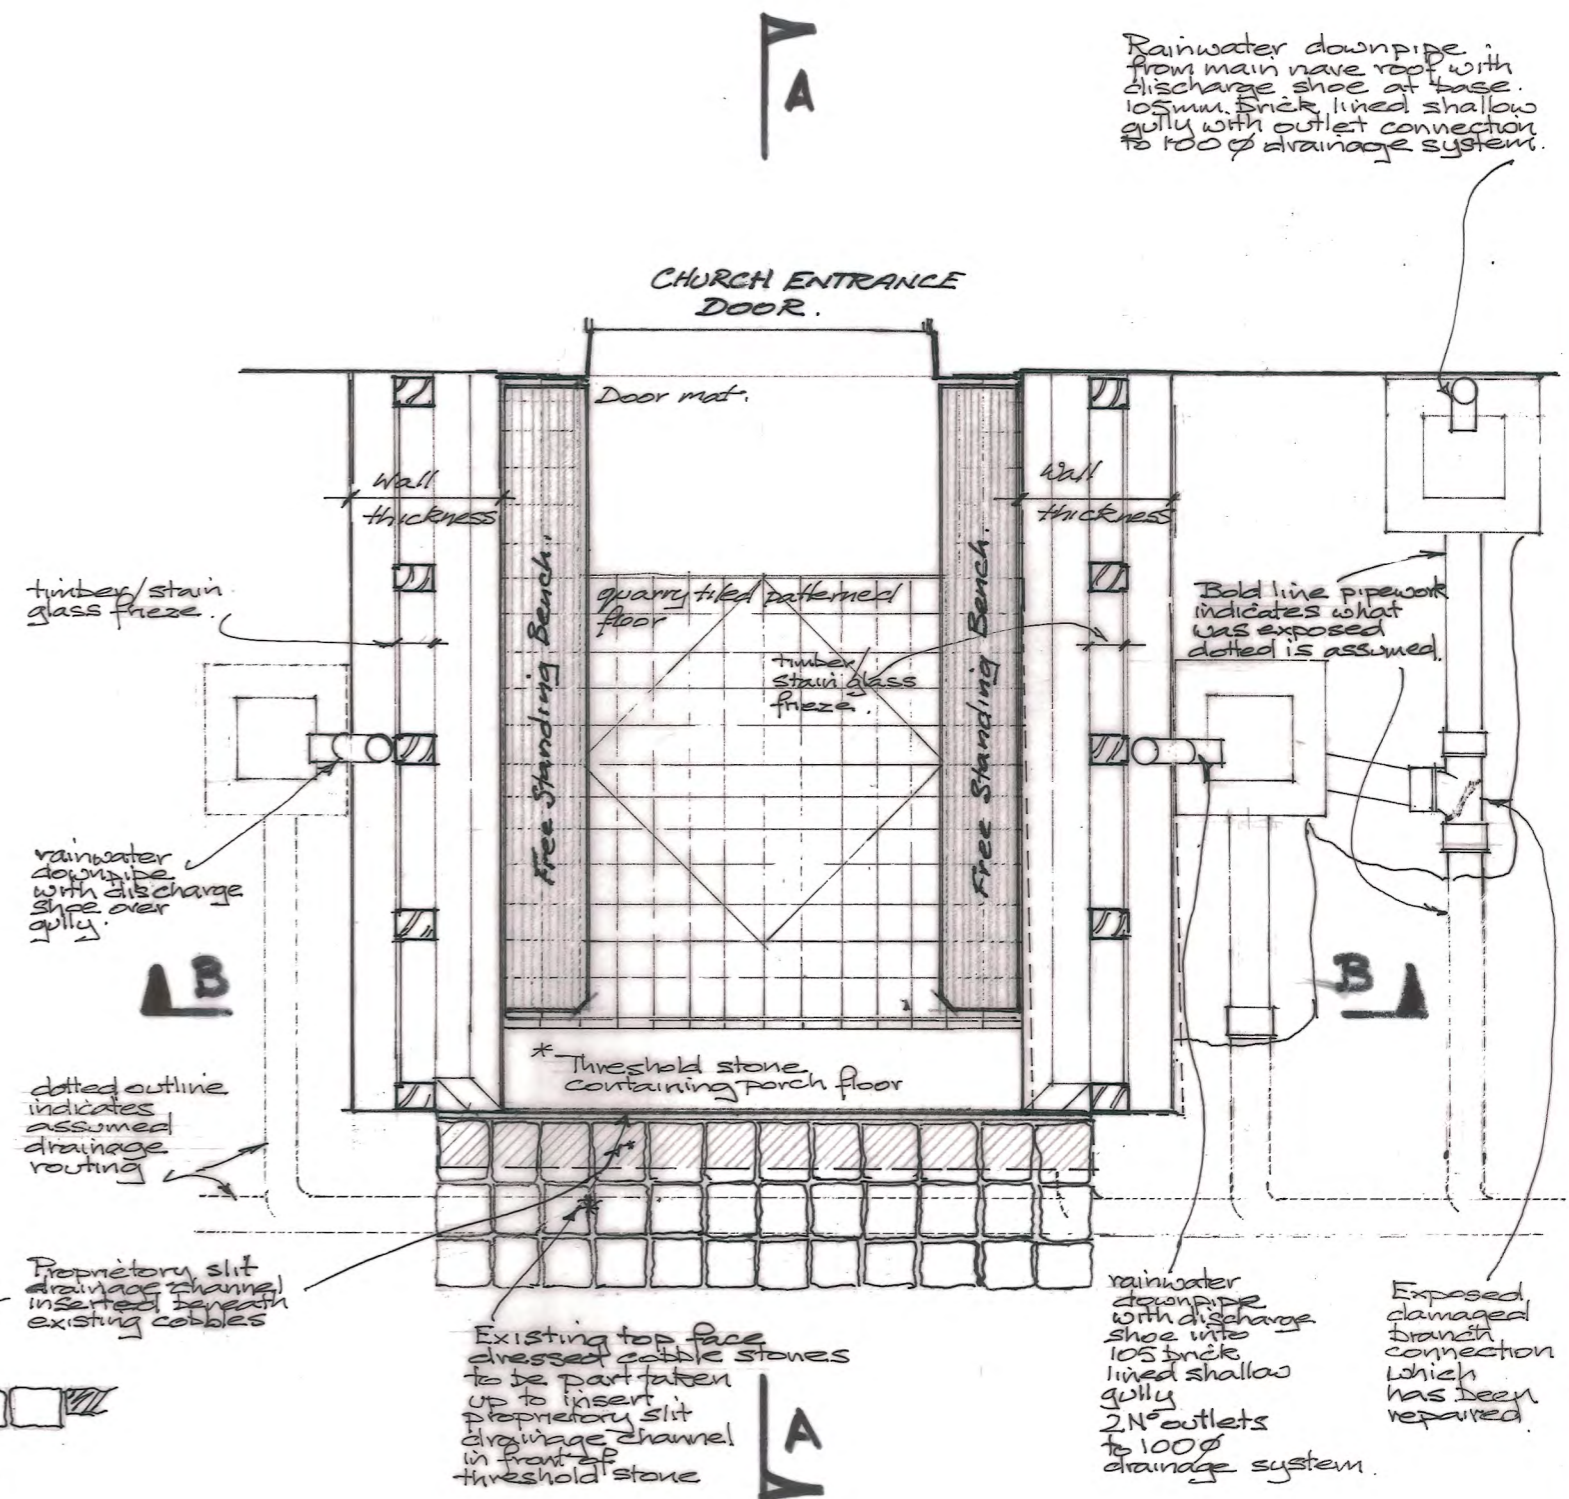

LAYOUT PLAN

Rainwater downpipe from main nave roof with discharge shoe at base. 105mm brick lined shallow gully with outlet connection to 100 drainage system.

Rev A July 24 redraft of Gully removed Section BB location 1 via added

**Cannon, Morgan & Rheinberg Partnership**  
 Chartered Architects  
 2 Stagenhoe Bottom Cottages, Lilley Bottom Road, HITCHIN, Herts. SG4 8JN  
 Tel: St. Albans (01727) 861622 Email: cannon.morgan@btconnect.com  
 Tel: Chesham (01494) 791066 Email: cmrp@btconnect.com

**PORCH WALL REPAIRS**  
**ST. BARTHOLOMEW'S CHURCH**  
**WIGGINTON, TRING, HERTS**  
**HP23 HPZ**

<b>SECTION AA . LAYOUT PLAN</b>			
Title INDICATIVE NOT TO SCALE.			
<b>JUNE 24</b>	Not to Scale.	<b>2261/5/A3:1</b>	<b>A</b>
Initial issue date	Scale	Drw. No.	Rev.