


scan

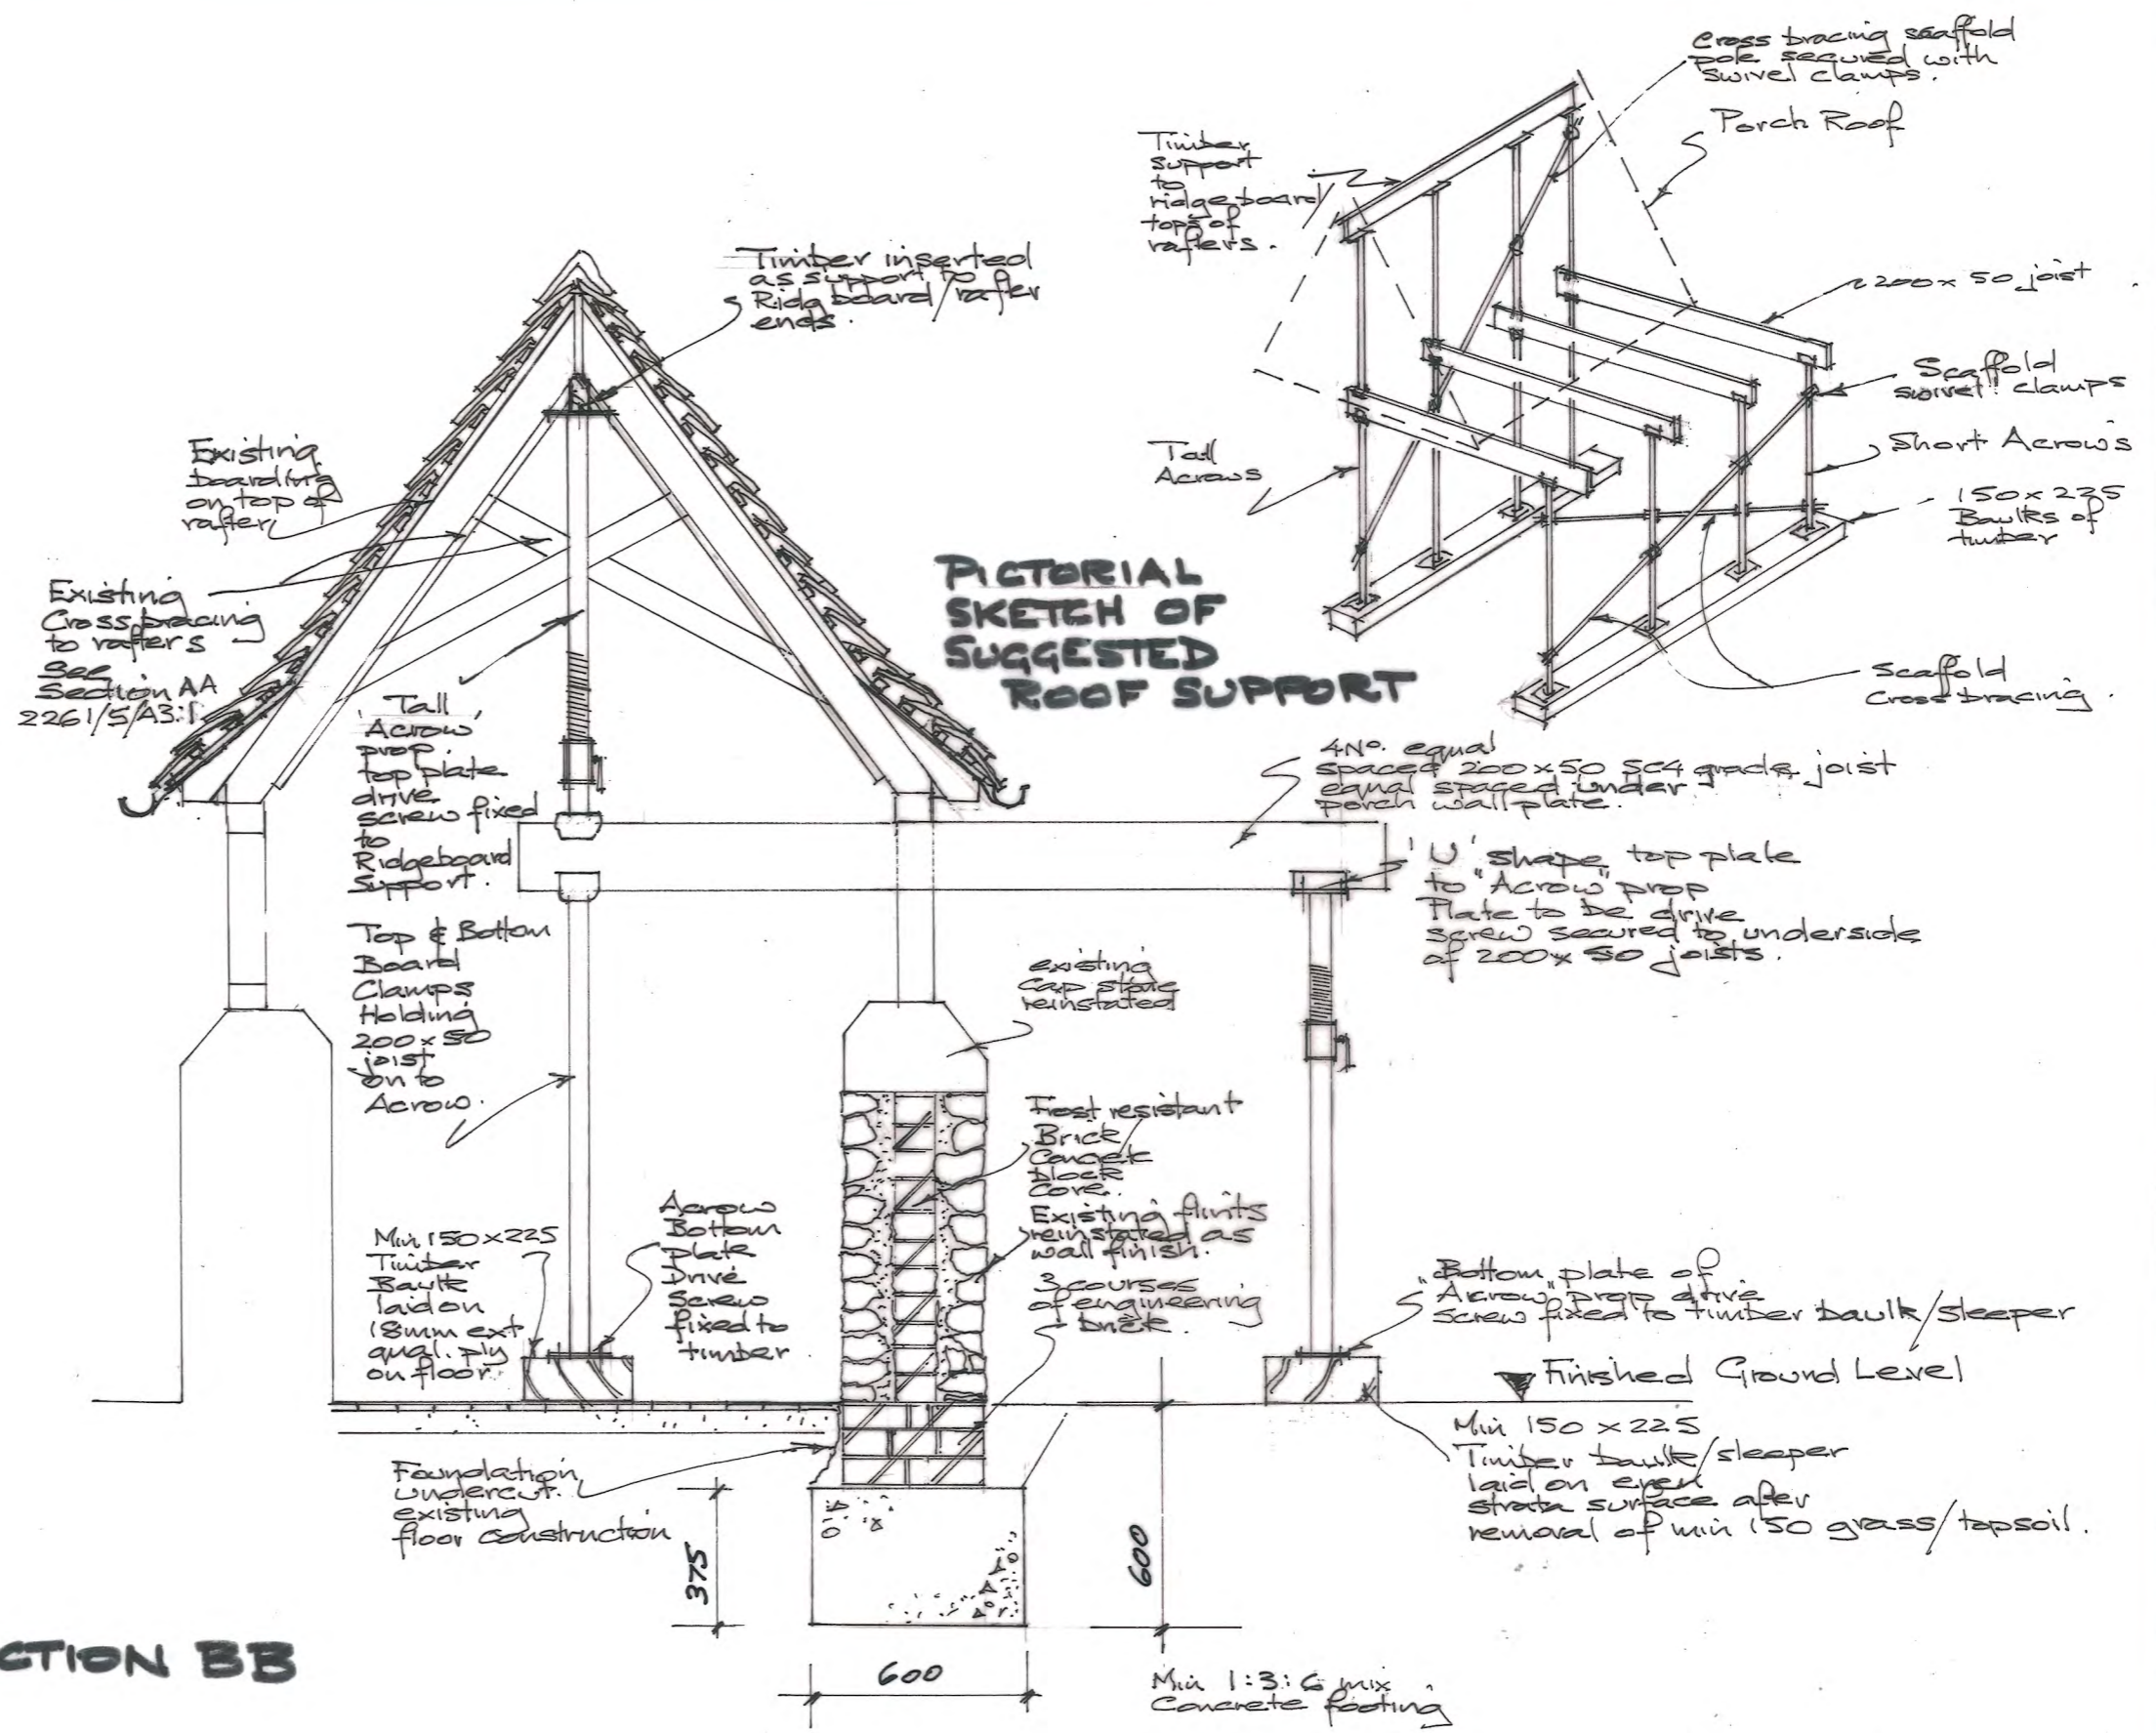

**SECTION BB**

**PICTORIAL SKETCH OF SUGGESTED ROOF SUPPORT**

**Cannon, Morgan & Rheinberg Partnership**  
 Chartered Architects  
 2 Stagenhoe Bottom Cottages, Lilley Bottom Road, HITCHIN, Herts. SG4 8JN  
 Tel: St. Albans (01727) 861622 Email: cannon.morgan@btconnect.com  
 Tel: Chesham (01494) 791066 Email: cmrp@btconnect.com

**PORCH WALL REPAIRS**  
**ST. BARTHOLOMEW'S CHURCH**  
**WIGGINTON, TRING, HERTS**  
**HP23 HPZ**

**SECTION BB SECTION THRO' NEW WALL, ROOF SUPPORT SUGGESTION**  
 Title  
**JUL'24** Not to Scale **2261/5/A3:3**  
 Initial issue date Scale Drg. No. Rev.